




FLOOR PLAN
SCALE: 1/4" = 1'-0"

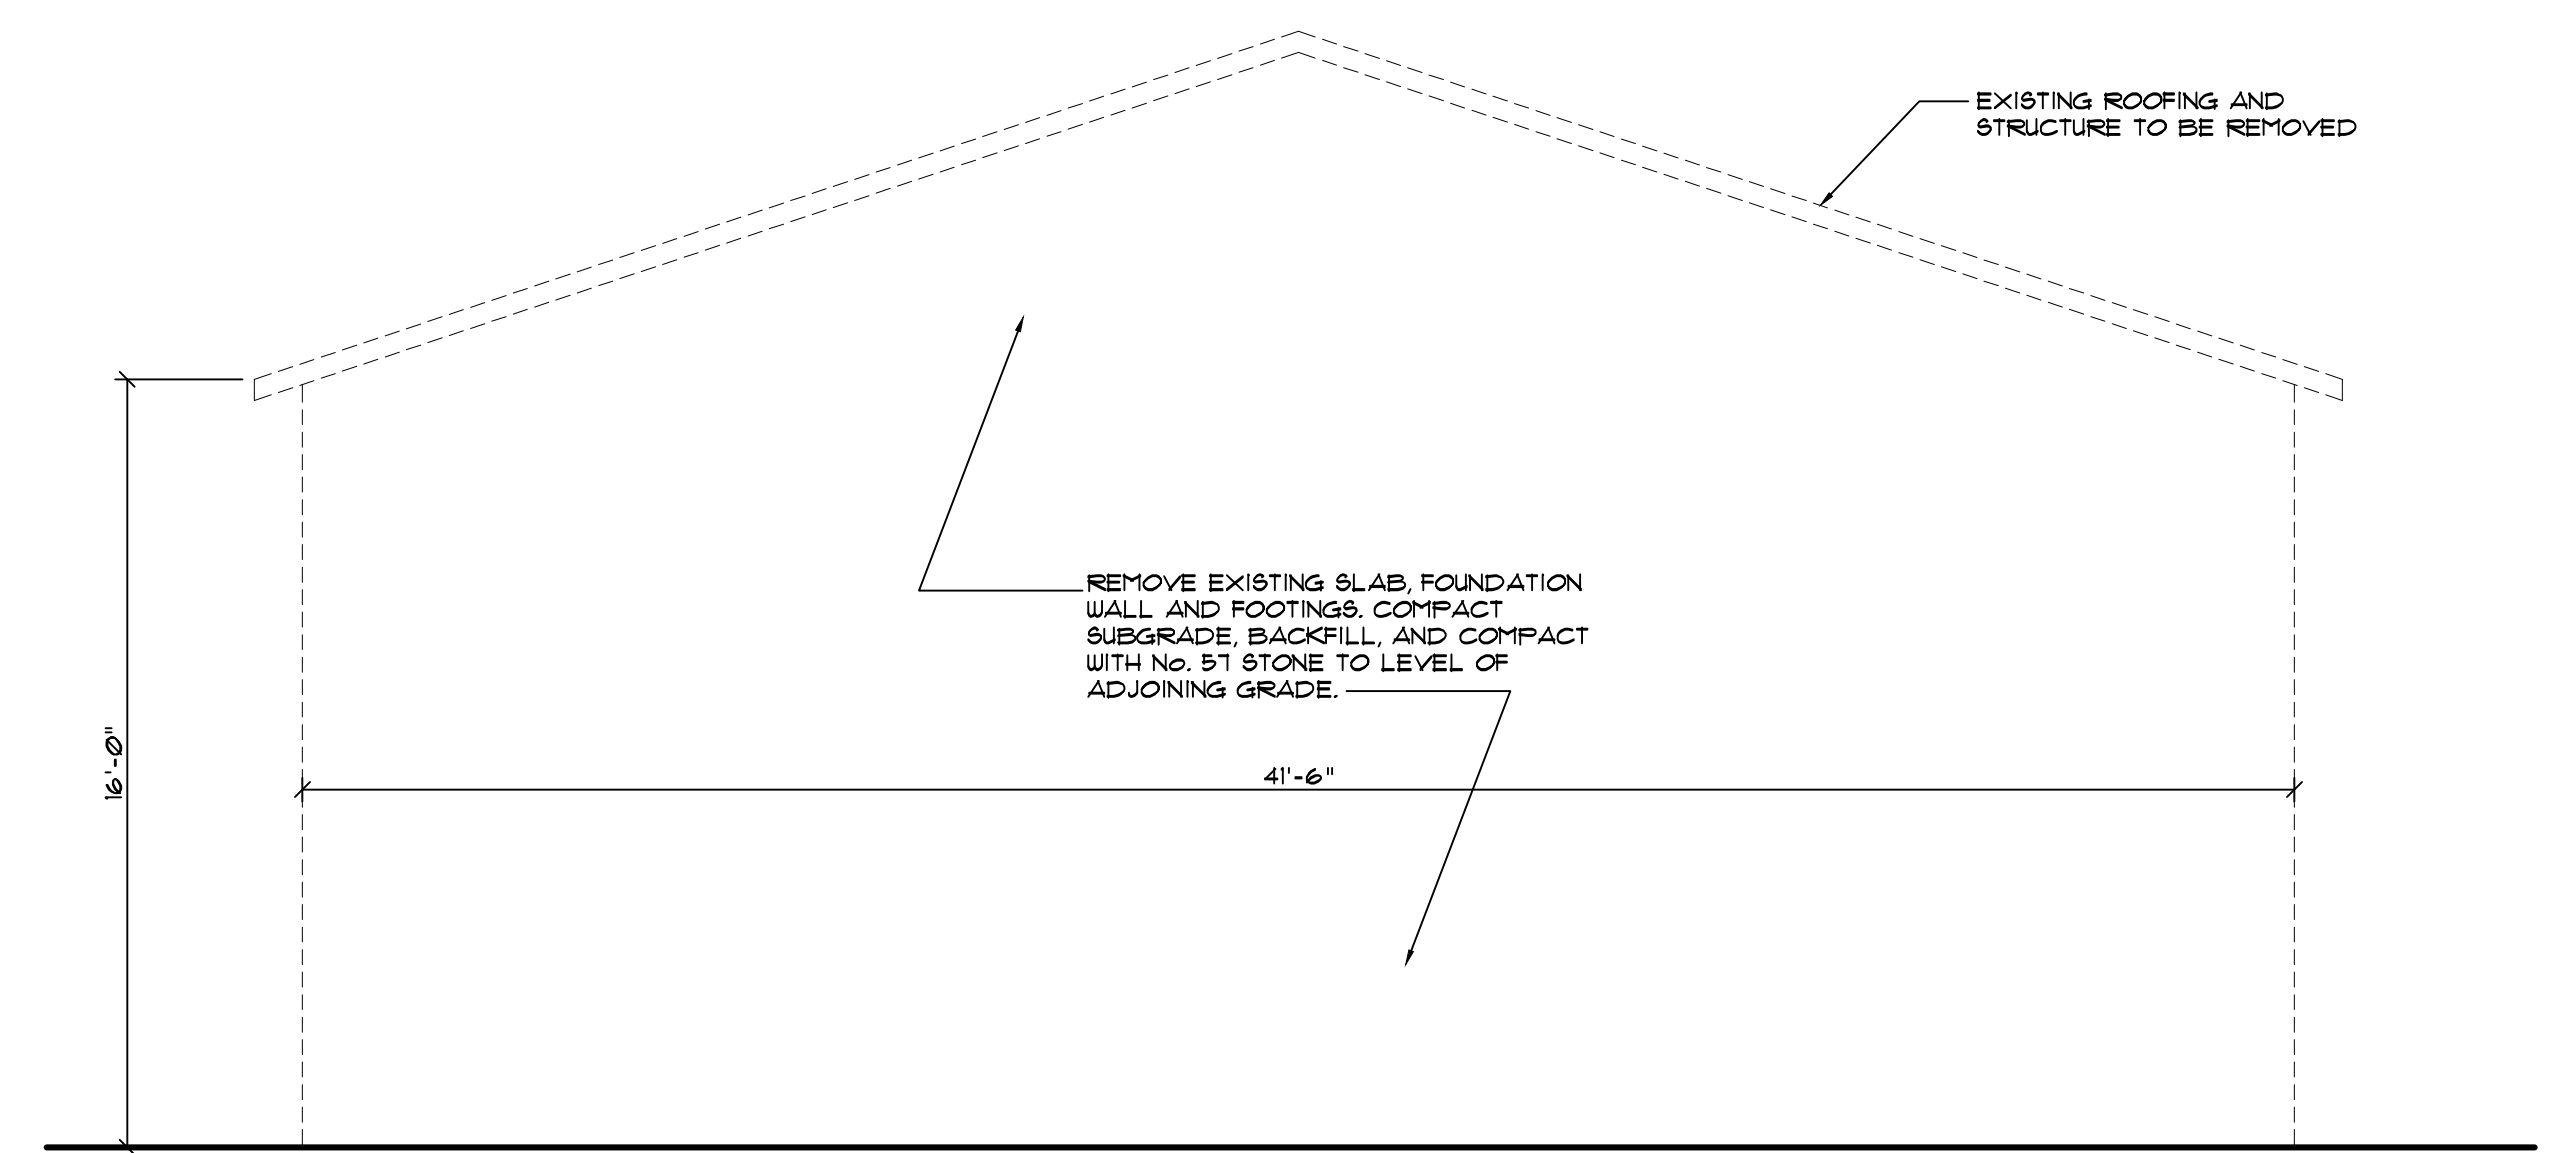

SIDE ELEVATION
SCALE: 1/4" = 1'-0"

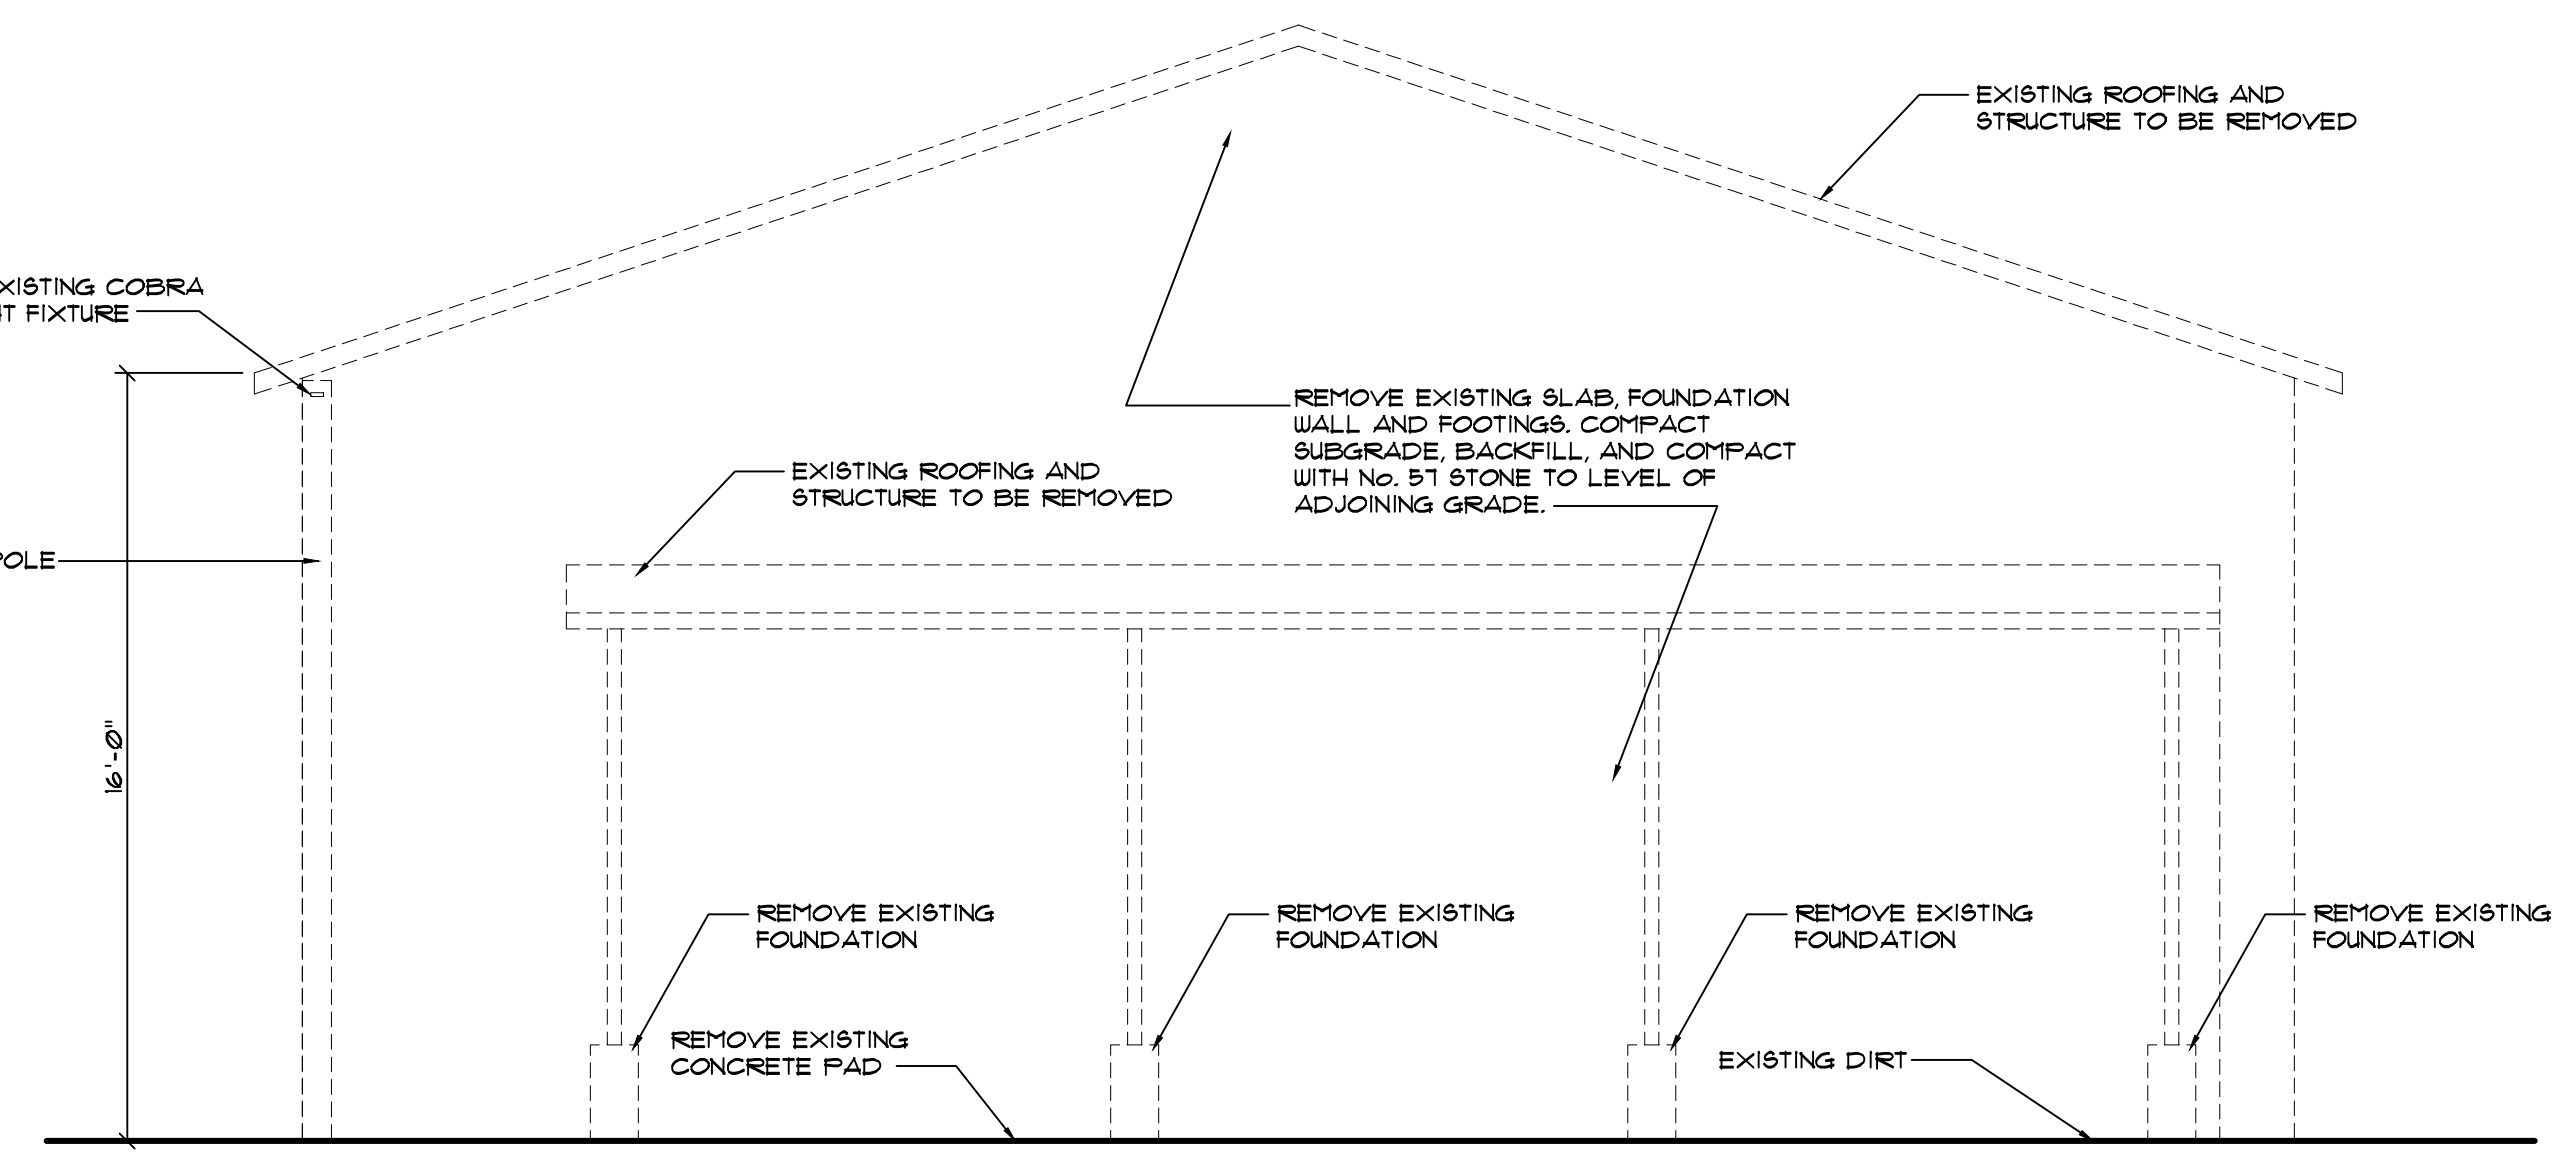

SIDE ELEVATION
SCALE: 1/4" = 1'-0"

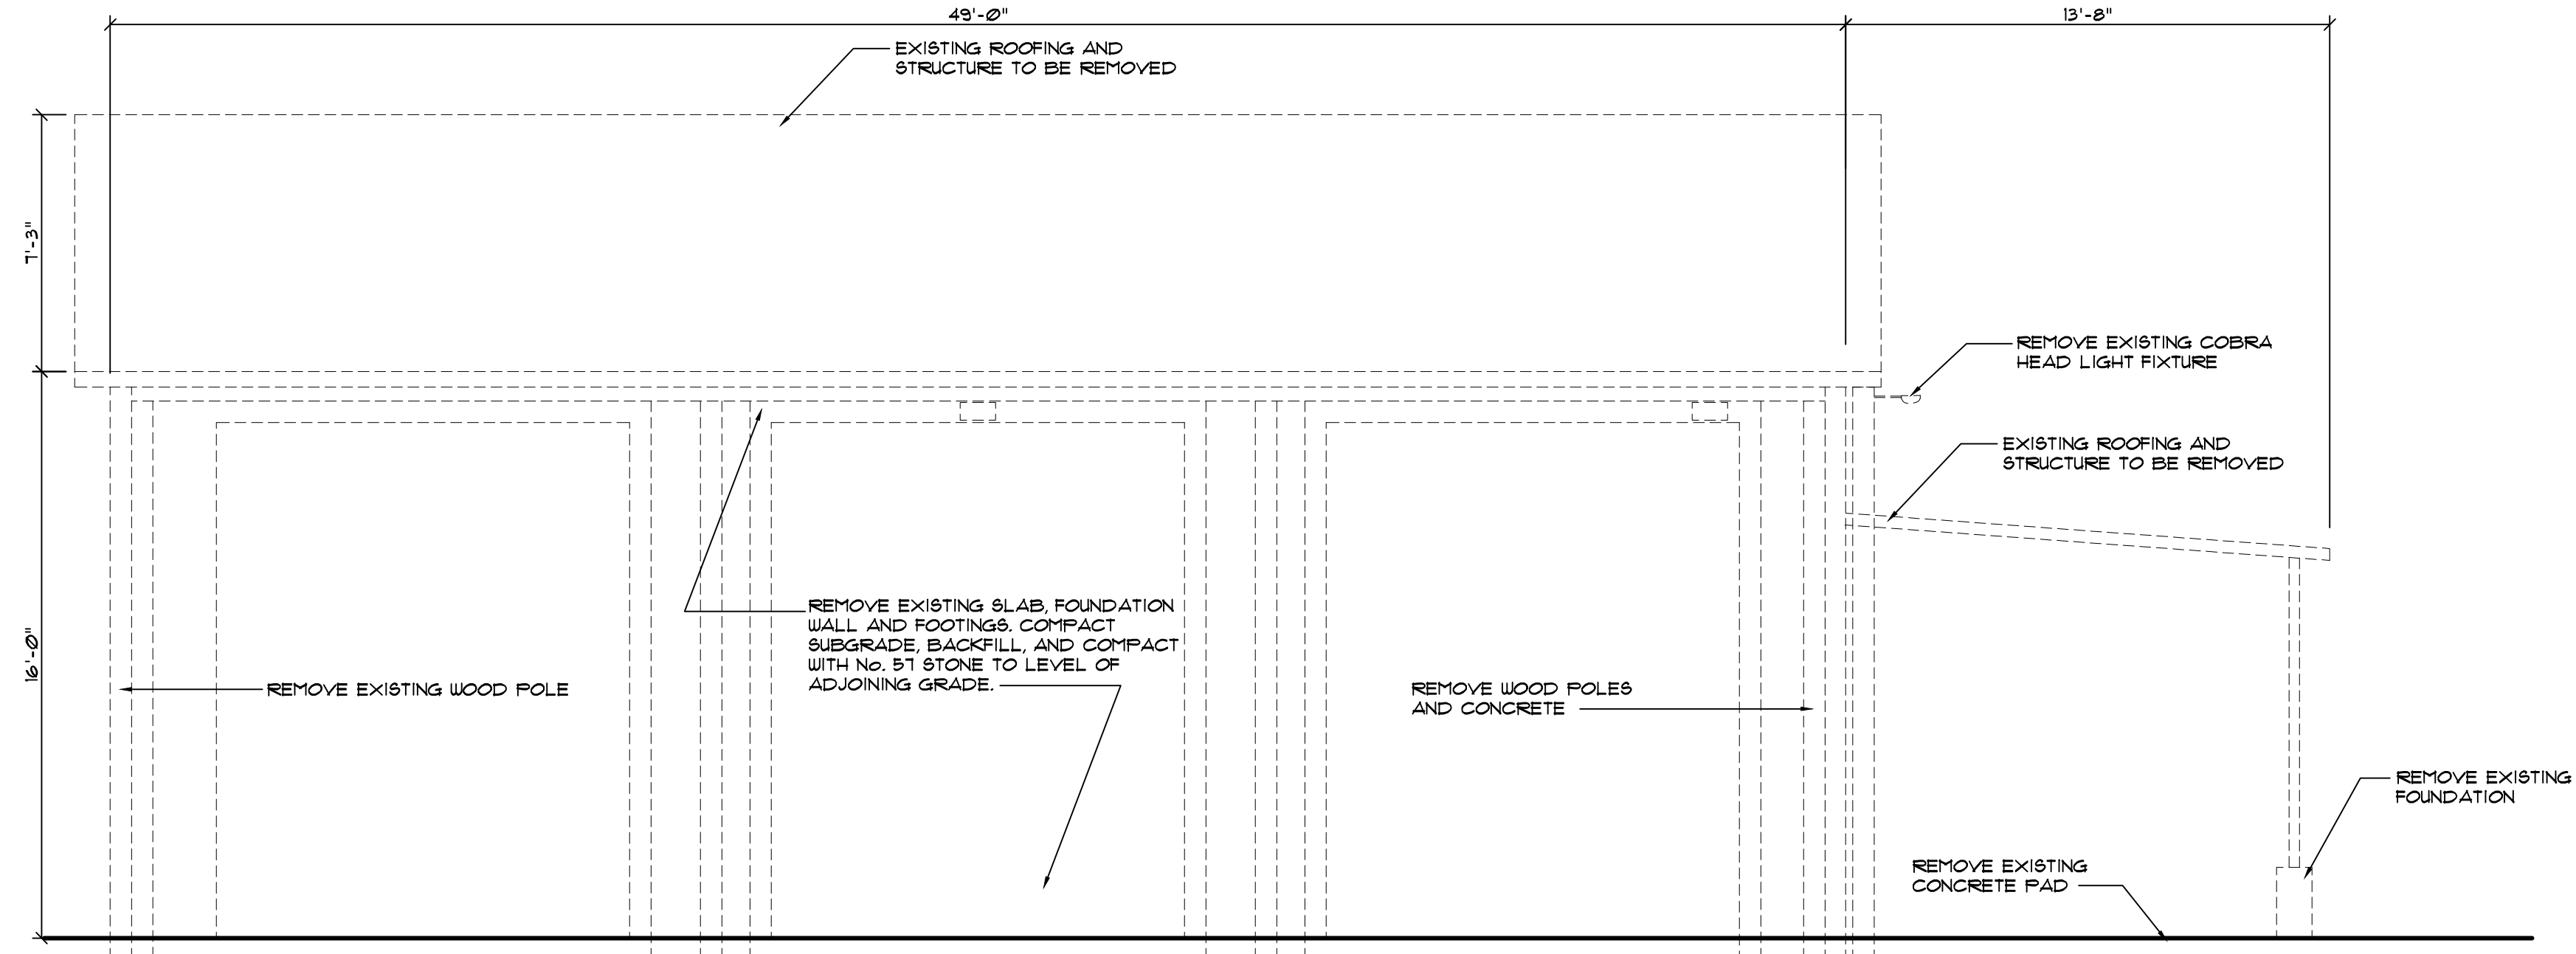

FRONT ELEVATION
SCALE: 1/4" = 1'-0"

DEMOLITION NOTES:

- 1) DISCONNECT AND REMOVE ALL ELECTRICAL FIXTURES AND CONDUITS
- 2) DEMOLISH EXISTING POLE BARN, REMOVE FOOTINGS, FOUNDATIONS AND SLAB, COMPACT SUBGRADE AND BACKFILL WITH NO. 57 STONE TO LEVEL OF ADJOINING GRADE.

**DEMOLITION OF POLE BARN
DOT CLIFTON MAINTENANCE YARD
CLIFTON, PASSAIC COUNTY, NEW JERSEY
PROJECT No. T0574-11**

DEMOLITION FLOOR PLAN AND ELEVATIONS

SUBMISSION	BY	DATE
FINAL DESIGN	TJL	04/11/11

RONALD A. SEBRING ASSOCIATES, LLC
ARCHITECTURE - PLANNING - DESIGN
405 RICHMOND AVENUE
POINT PLEASANT BEACH, NEW JERSEY 08742
(732) 701-9444 FAX 701-9919 E-MAIL ARCHITECTS@RASALLC.COM

RONALD A. SEBRING, ARCHITECT C6933

