



pen table=\\NDOT\TRIP\WS\Project\1\1\DOT\Teng\1\1\1\Roadway\Details\11x17.dwg
 scale=63.073306:1.000000
 date=28-SEP-2016 14:24
 ID=TP2VILL
 BDC\RD-01-ORIGINAL SHEET

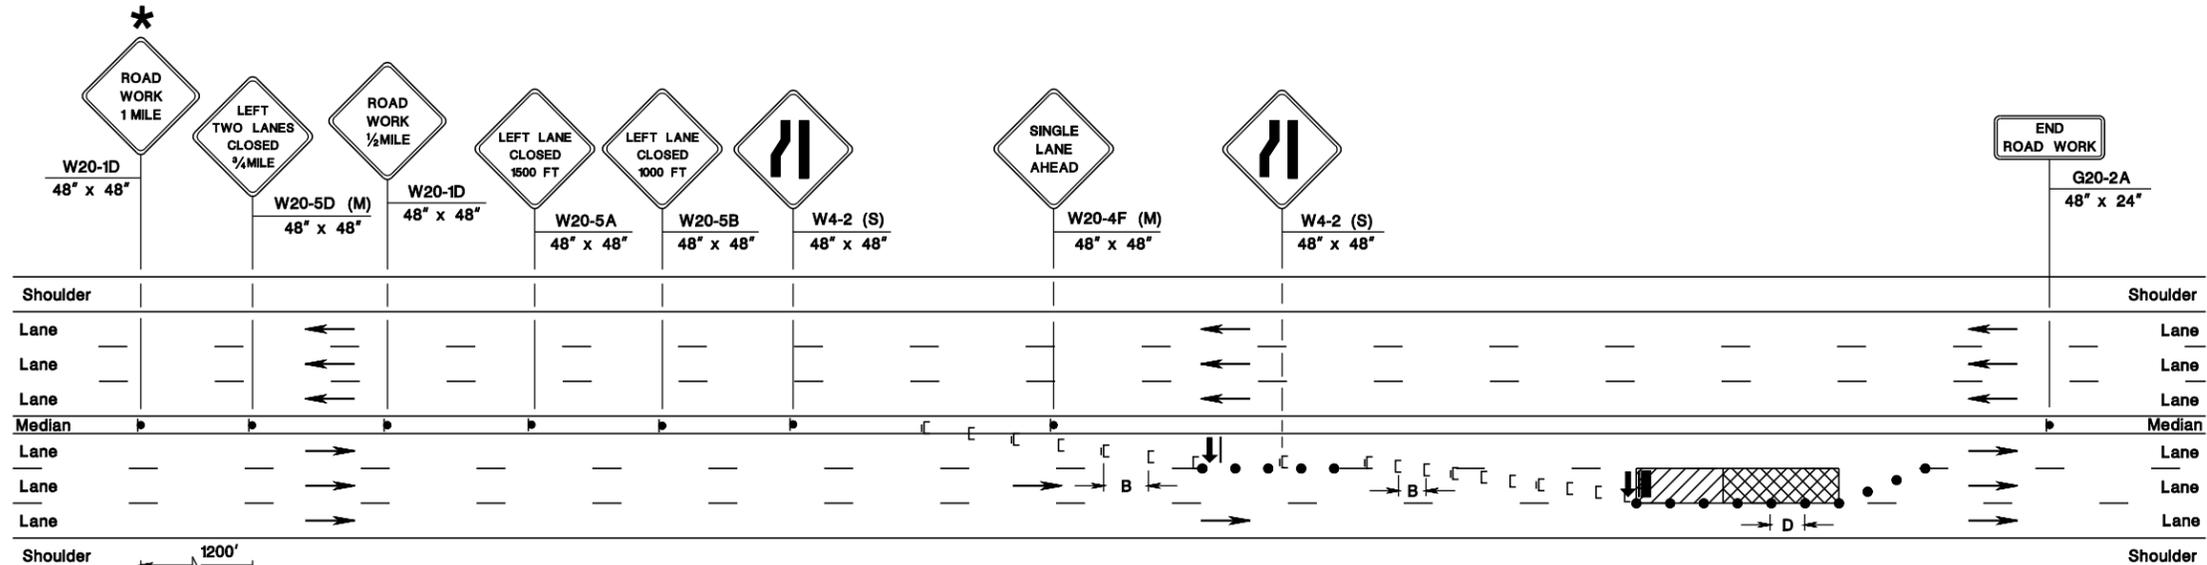

6 LANES, DIVIDED, LEFT TWO LANES CLOSING

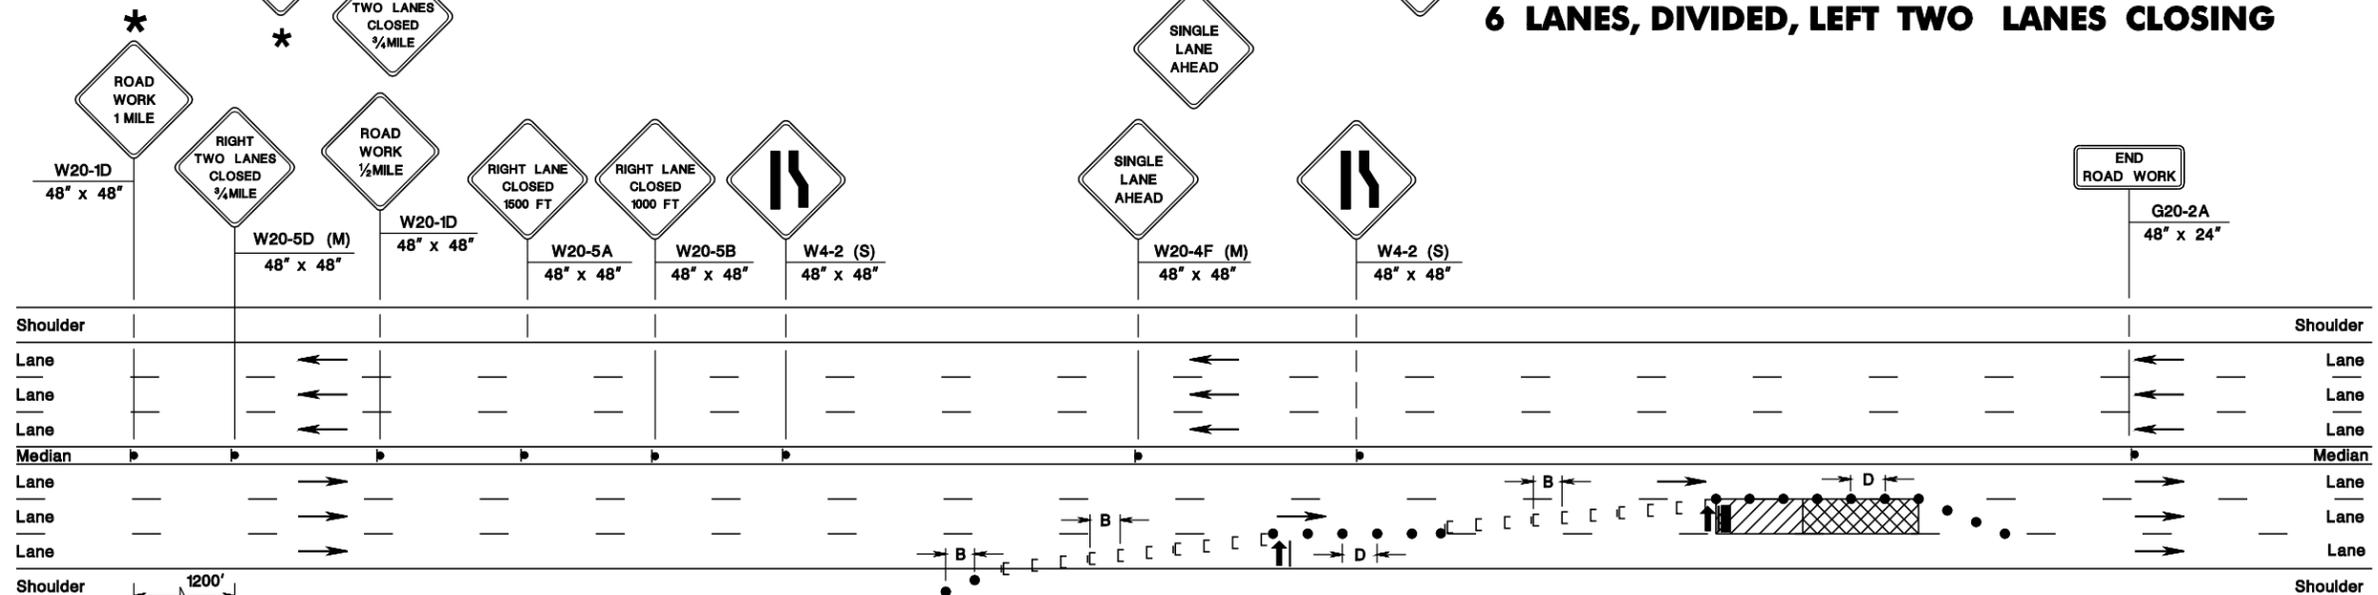

6 LANES, DIVIDED, RIGHT TWO LANES CLOSING

* INSTALL THIS SIGN FOR ROADS WITH A POSTED SPEED LIMIT OF 45 M.P.H. OR GREATER UNLESS OTHERWISE DIRECTED BY THE RE. FOR ROADS WITH A SPEED LIMIT GREATER THAN 55 M.P.H., ALSO INSTALL A "ROAD WORK 2 MILES" SIGN 2 MILES IN ADVANCE OF LANE CLOSING UNLESS OTHERWISE DIRECTED BY THE RE.

- NOTES:**
- IF MEDIAN IS NARROWER THAN WIDTH OF SIGN PLUS 2 FEET, OMIT MEDIAN SIGNING.
 - SEE RECOMMENDED TAPER LENGTH AND SPACING TABLE ON SHEET TCD-2 FOR VALUES OF L, B, AND D.

N.T.S.

NEW JERSEY DEPARTMENT OF TRANSPORTATION

TRAFFIC CONTROL DETAILS

TCD-16