

pen table=\\NDOT\RTW\Projects\NDOT\TSS\TSSA\Roadway\Details\_13x17.tbl


scale=63.073306:1.000000

date=28-SEP-2016 14:23

ID=TP2VLL

BD-CBD-01-ORIGINAL SHEET

file=

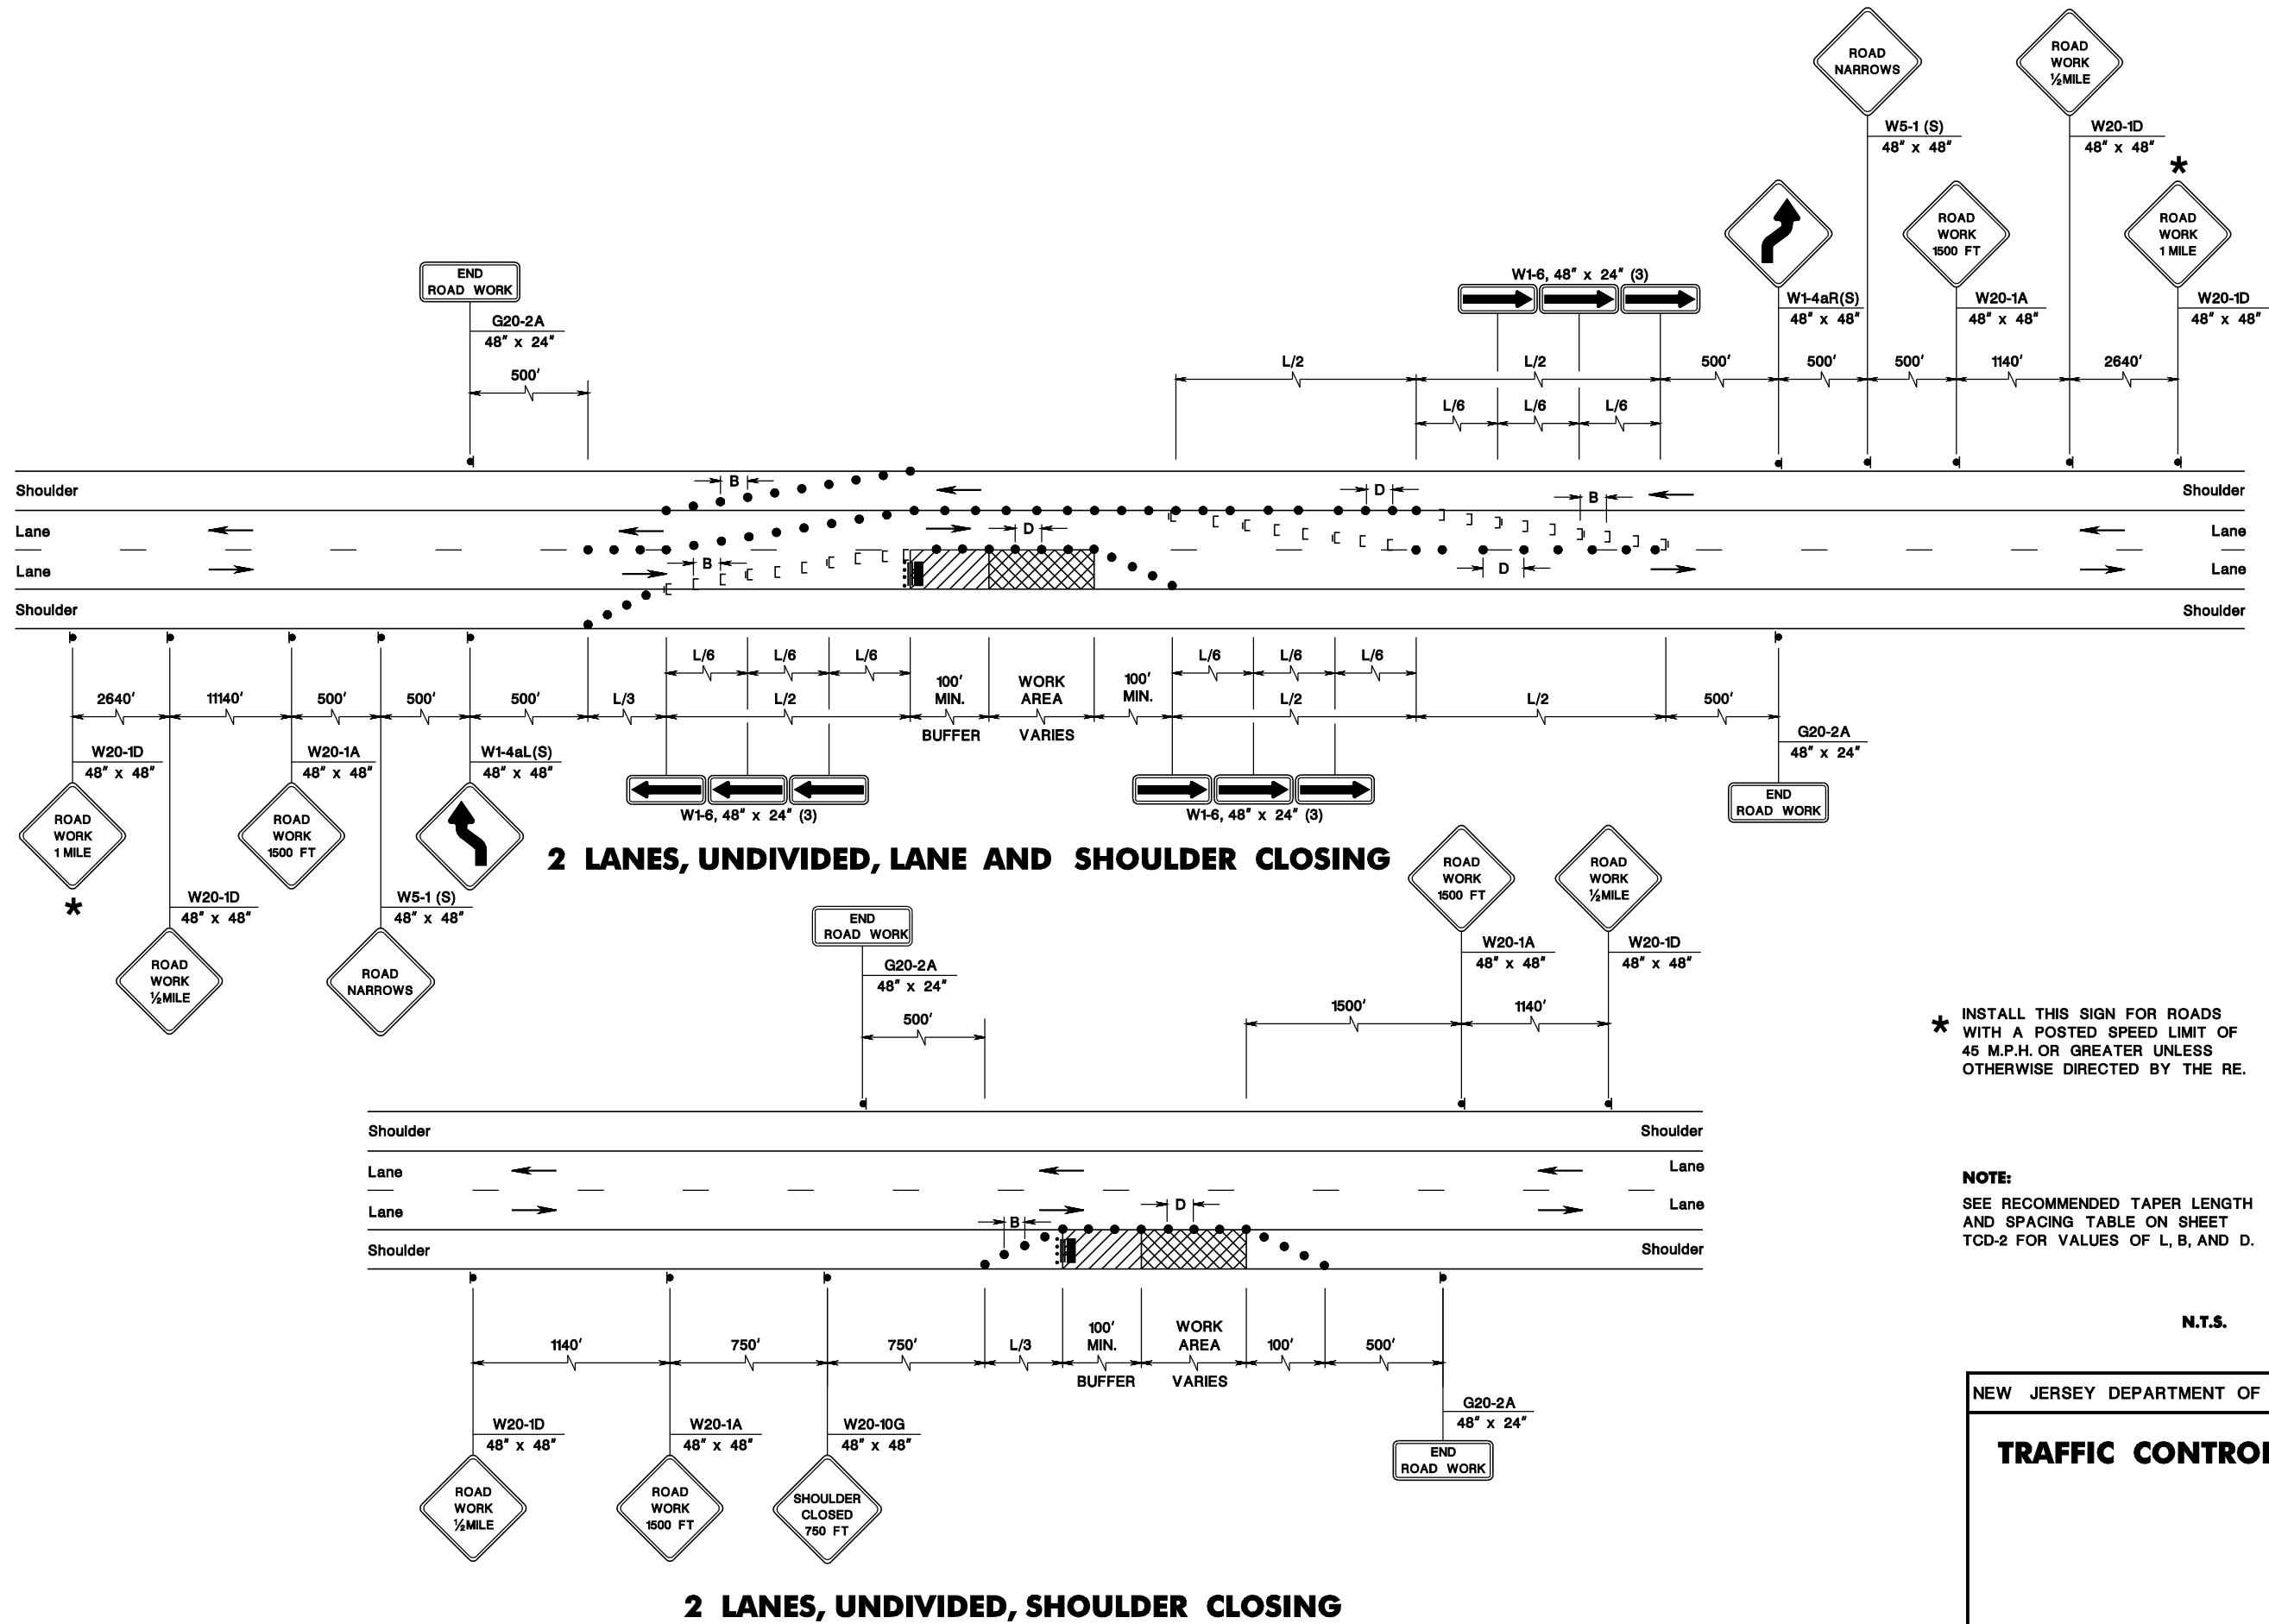

\* INSTALL THIS SIGN FOR ROADS WITH A POSTED SPEED LIMIT OF 45 M.P.H. OR GREATER UNLESS OTHERWISE DIRECTED BY THE RE.

**NOTE:**  
SEE RECOMMENDED TAPER LENGTH AND SPACING TABLE ON SHEET TCD-2 FOR VALUES OF L, B, AND D.

N.T.S.

TCD-3

NEW JERSEY DEPARTMENT OF TRANSPORTATION

TRAFFIC CONTROL DETAILS

105  
164