

pen table= E:\System\p\h\BTLs\Non-Roadway\bridge.tbl



scale= 0.064657:1000000

date= 18-FEB-2005 15:48


ID= 16412300

BD002MB-02 - ORIGINAL SHEET


CONTROL SECTION		JOB NO. _____	
DES. BY		CHK. BY	
DWN. BY		CHK. BY	
EST. BY		CHK. BY	
SPECS. BY			
IN CHARGE OF _____			

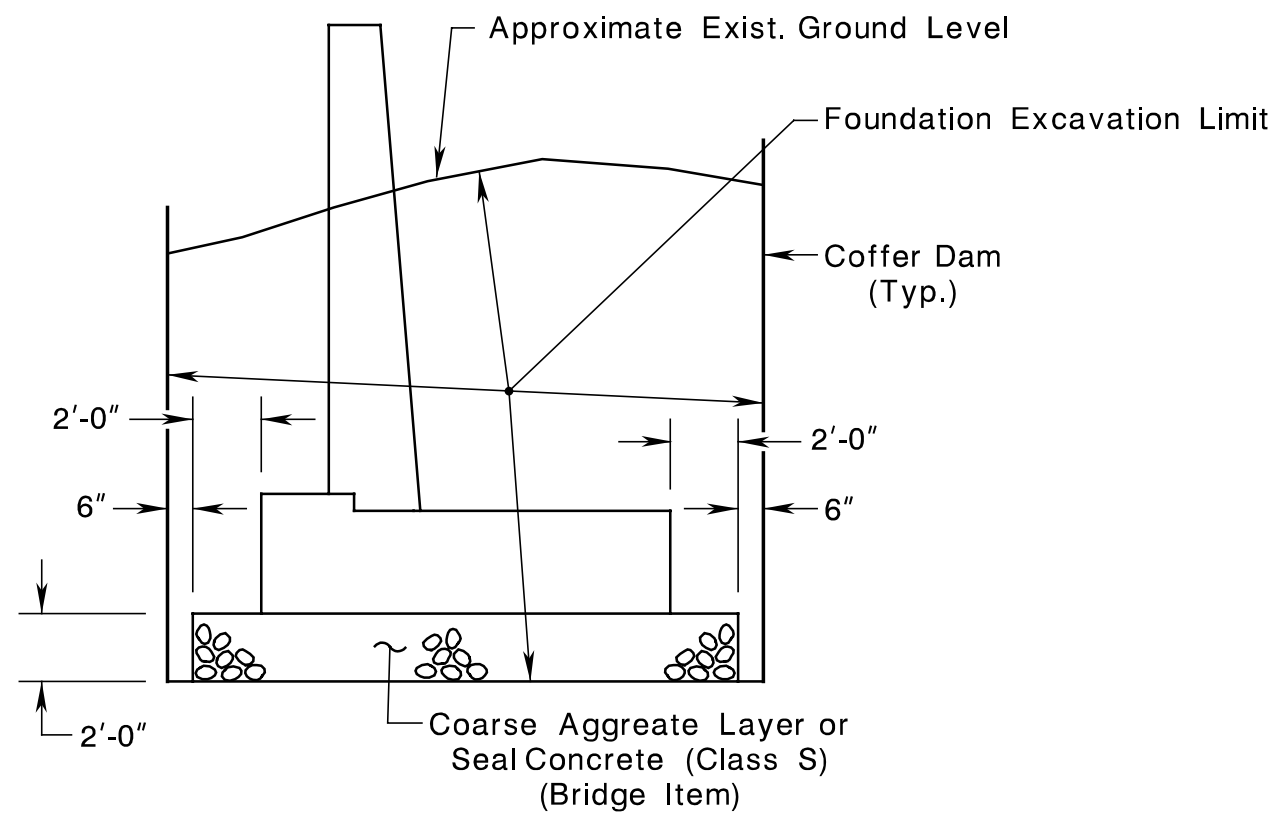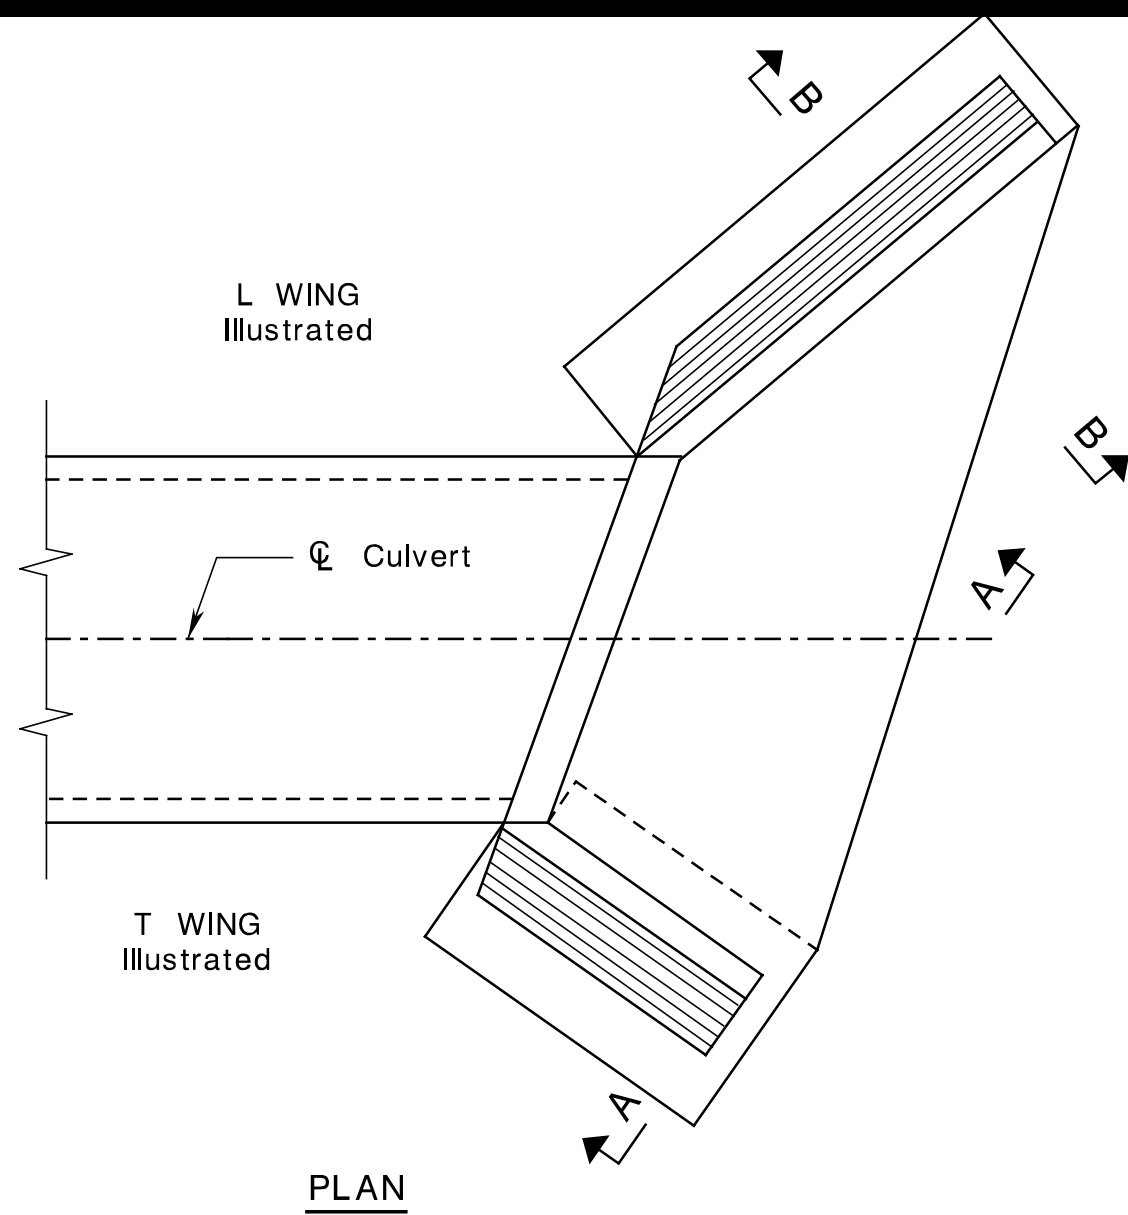


FOUNDATION EXCAVATION AND
COARSE AGGREGATE LAYER DETAIL

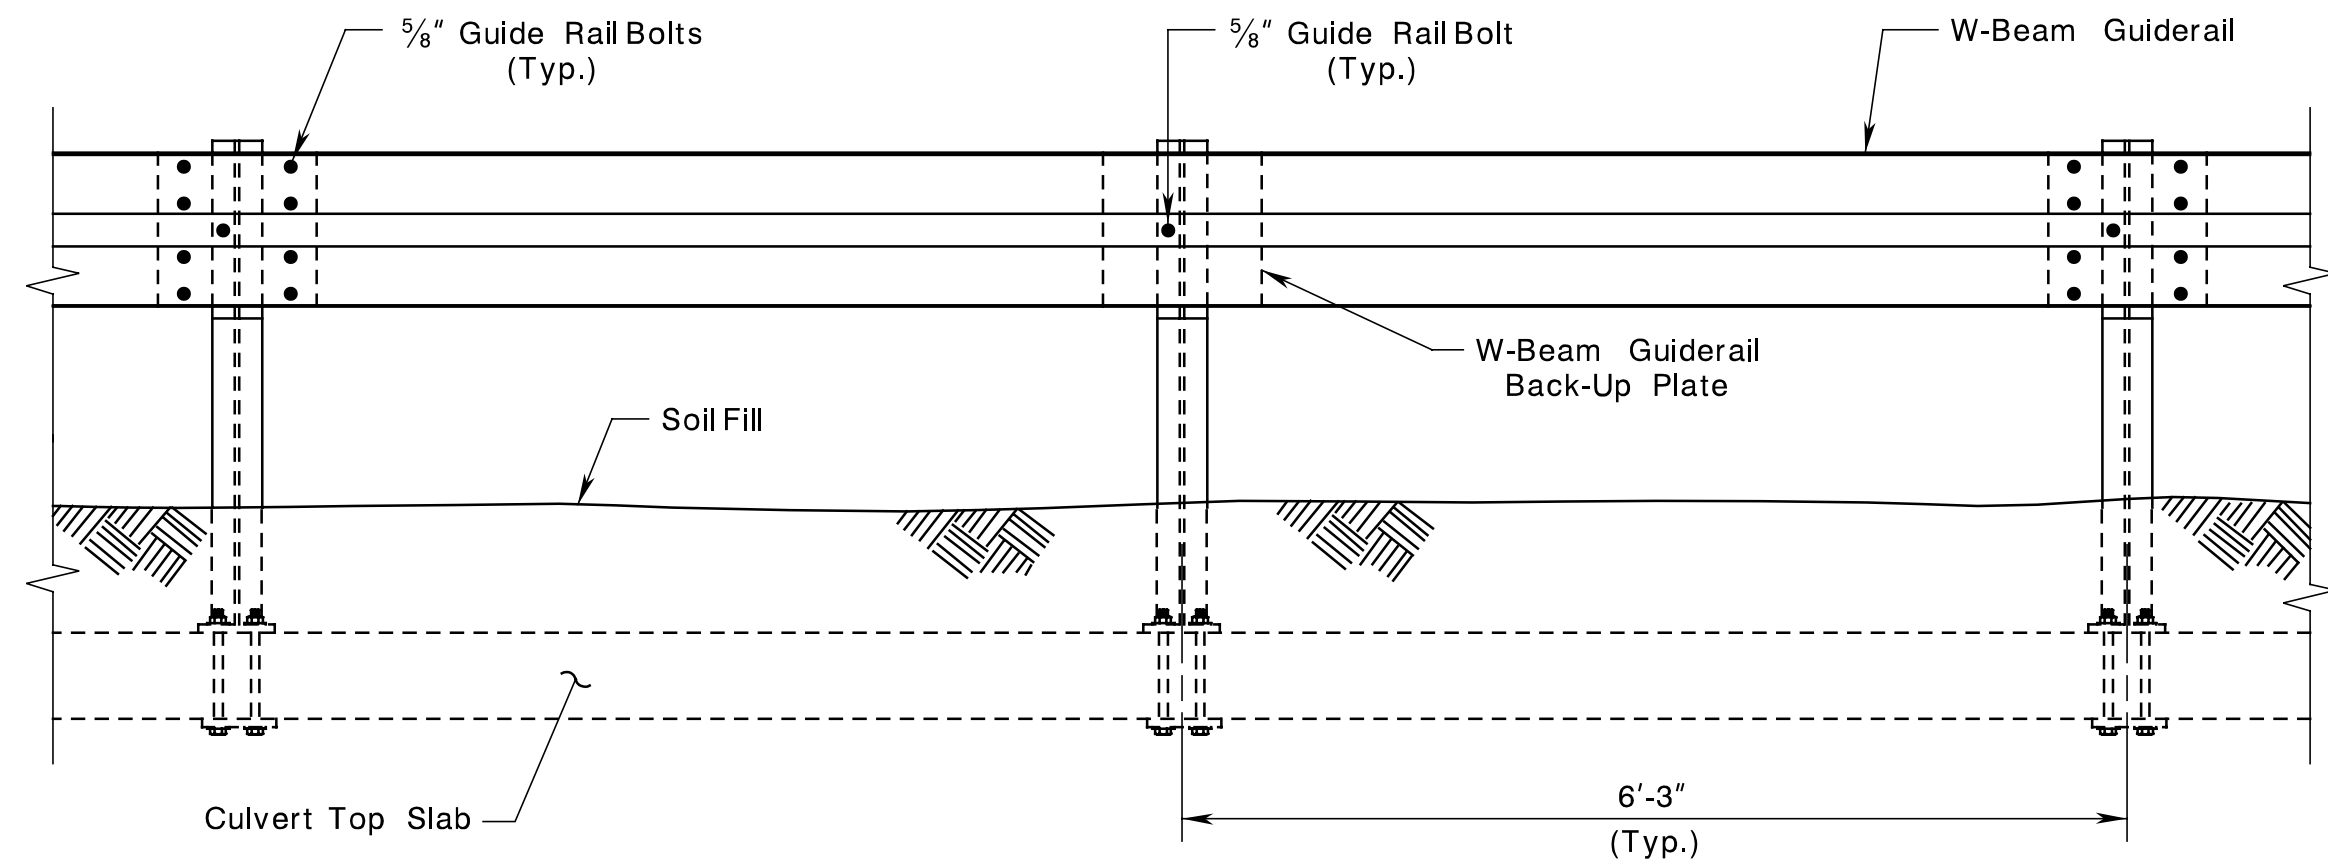


ELEVATION

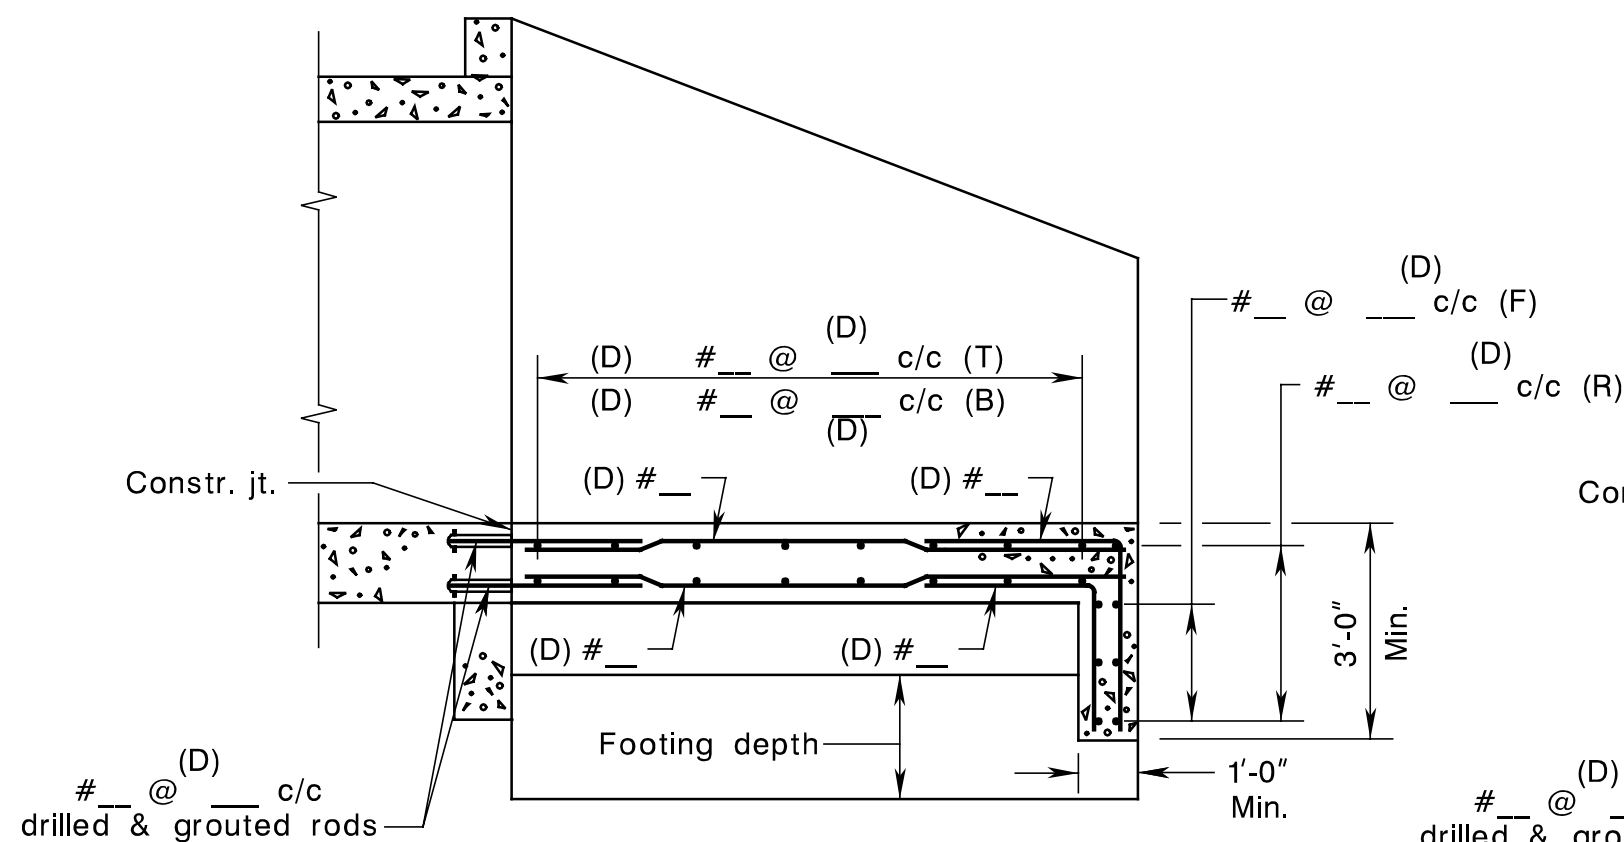


LONGITUDINAL SECTION - T WING

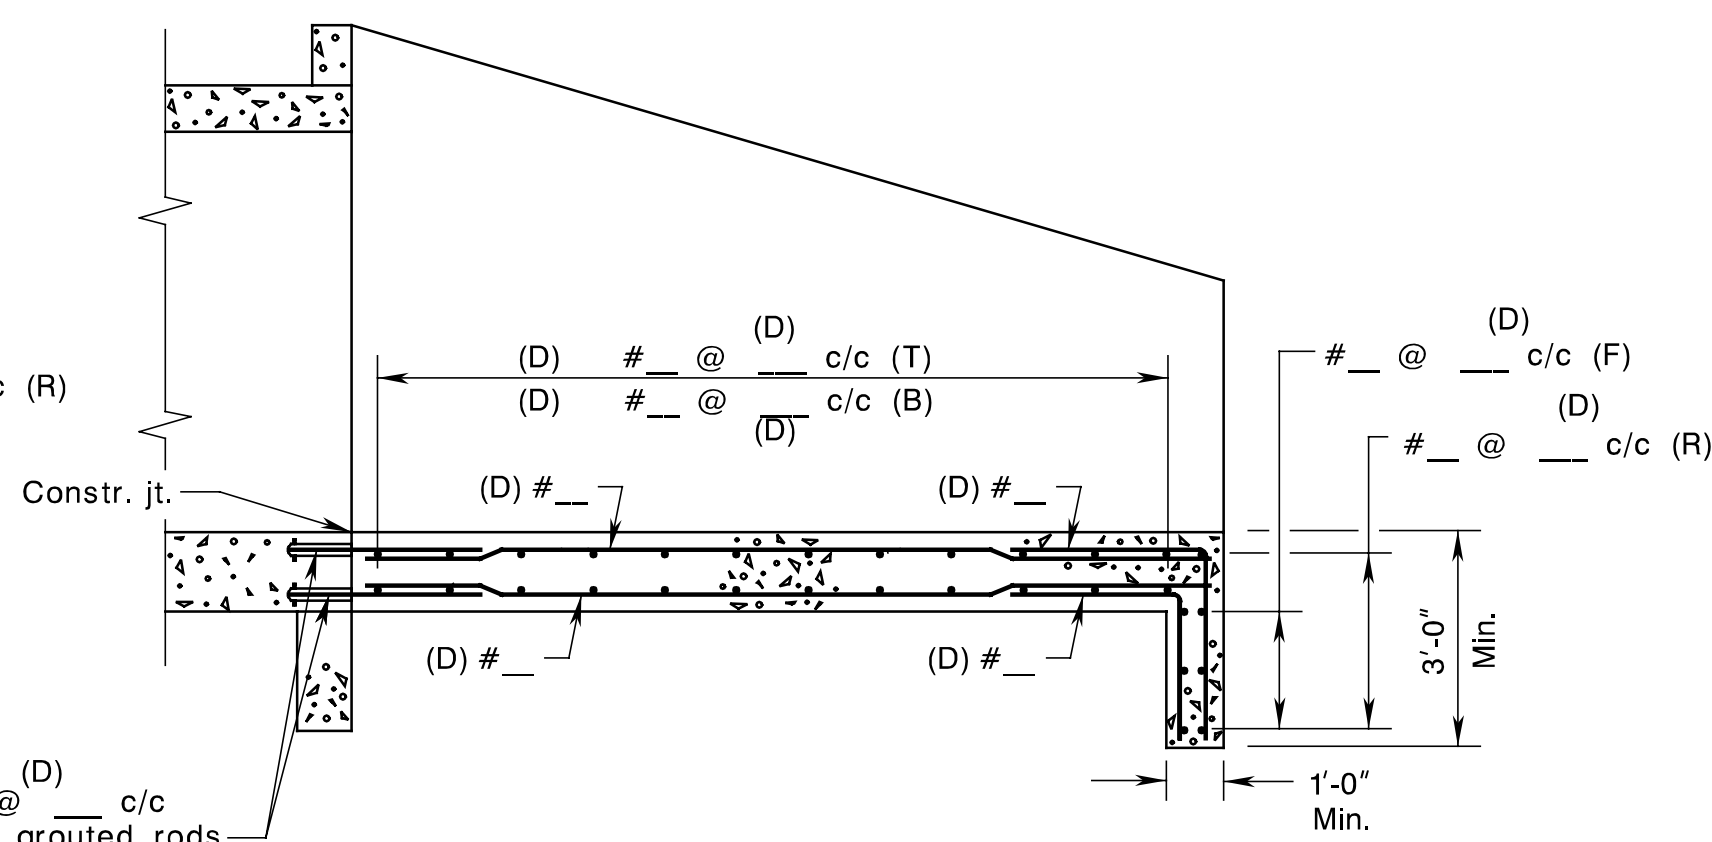


LONGITUDINAL SECTION - L WING

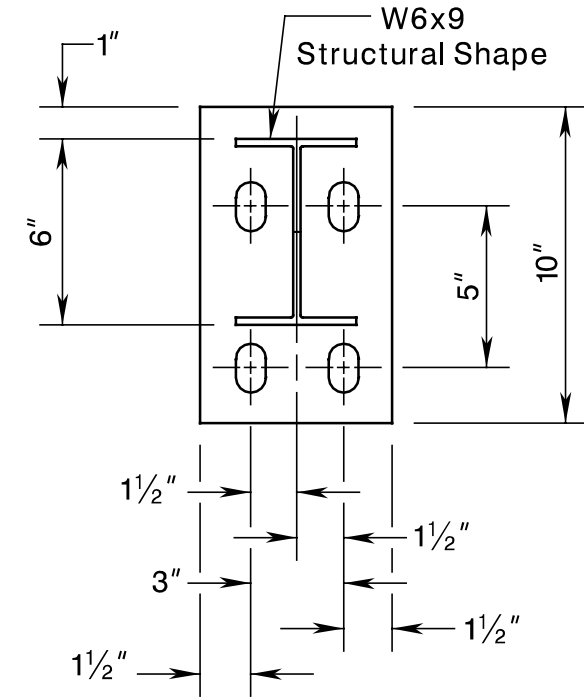


BASE PLATE DETAIL

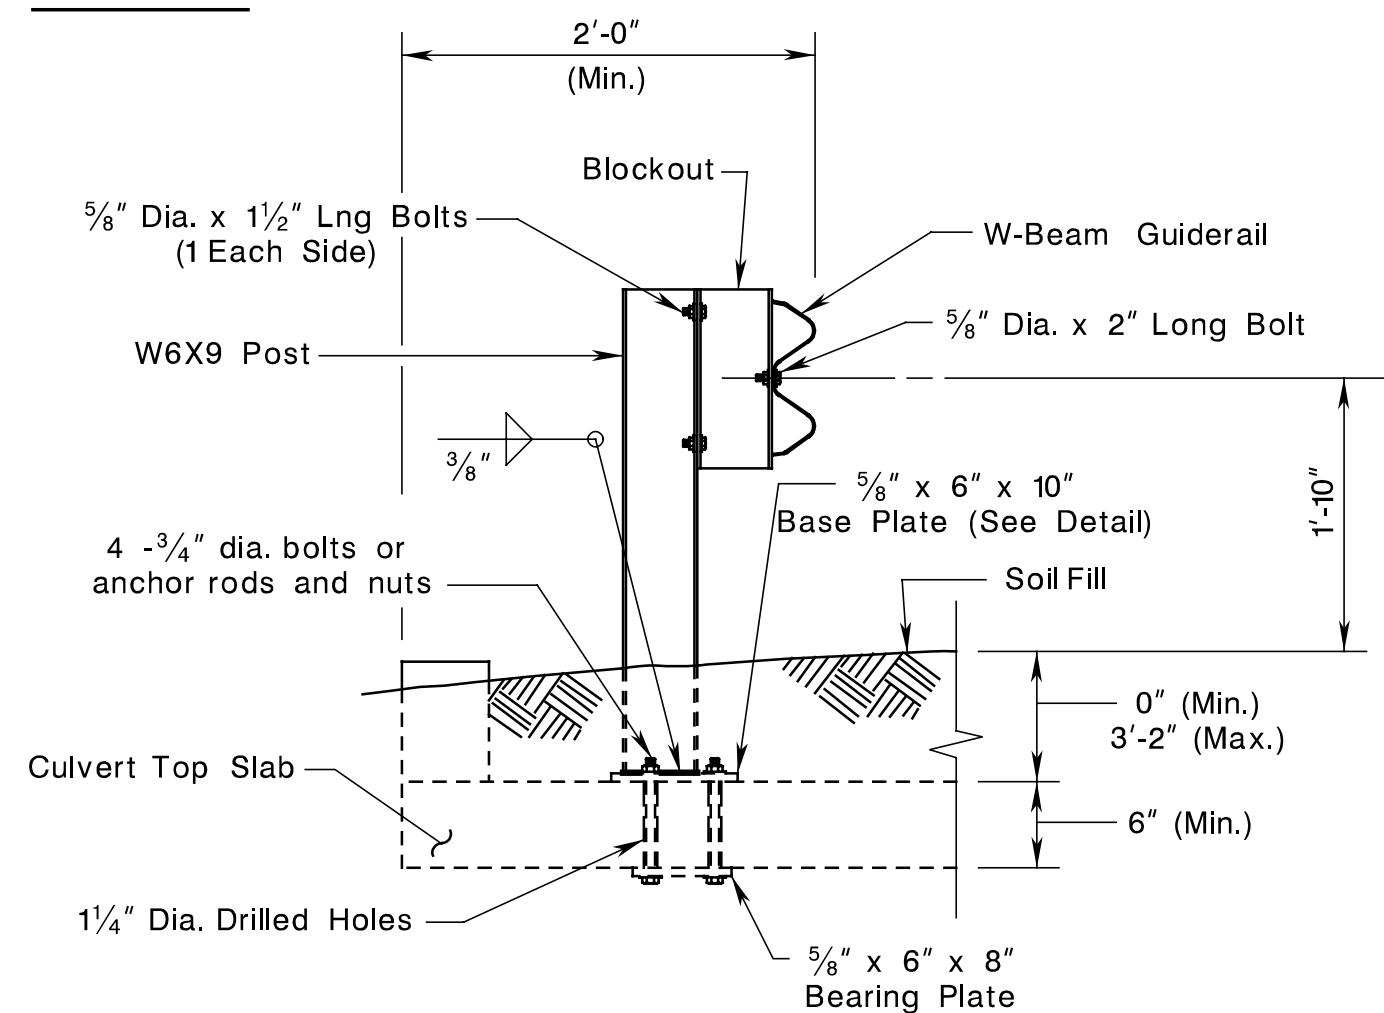

SECTION

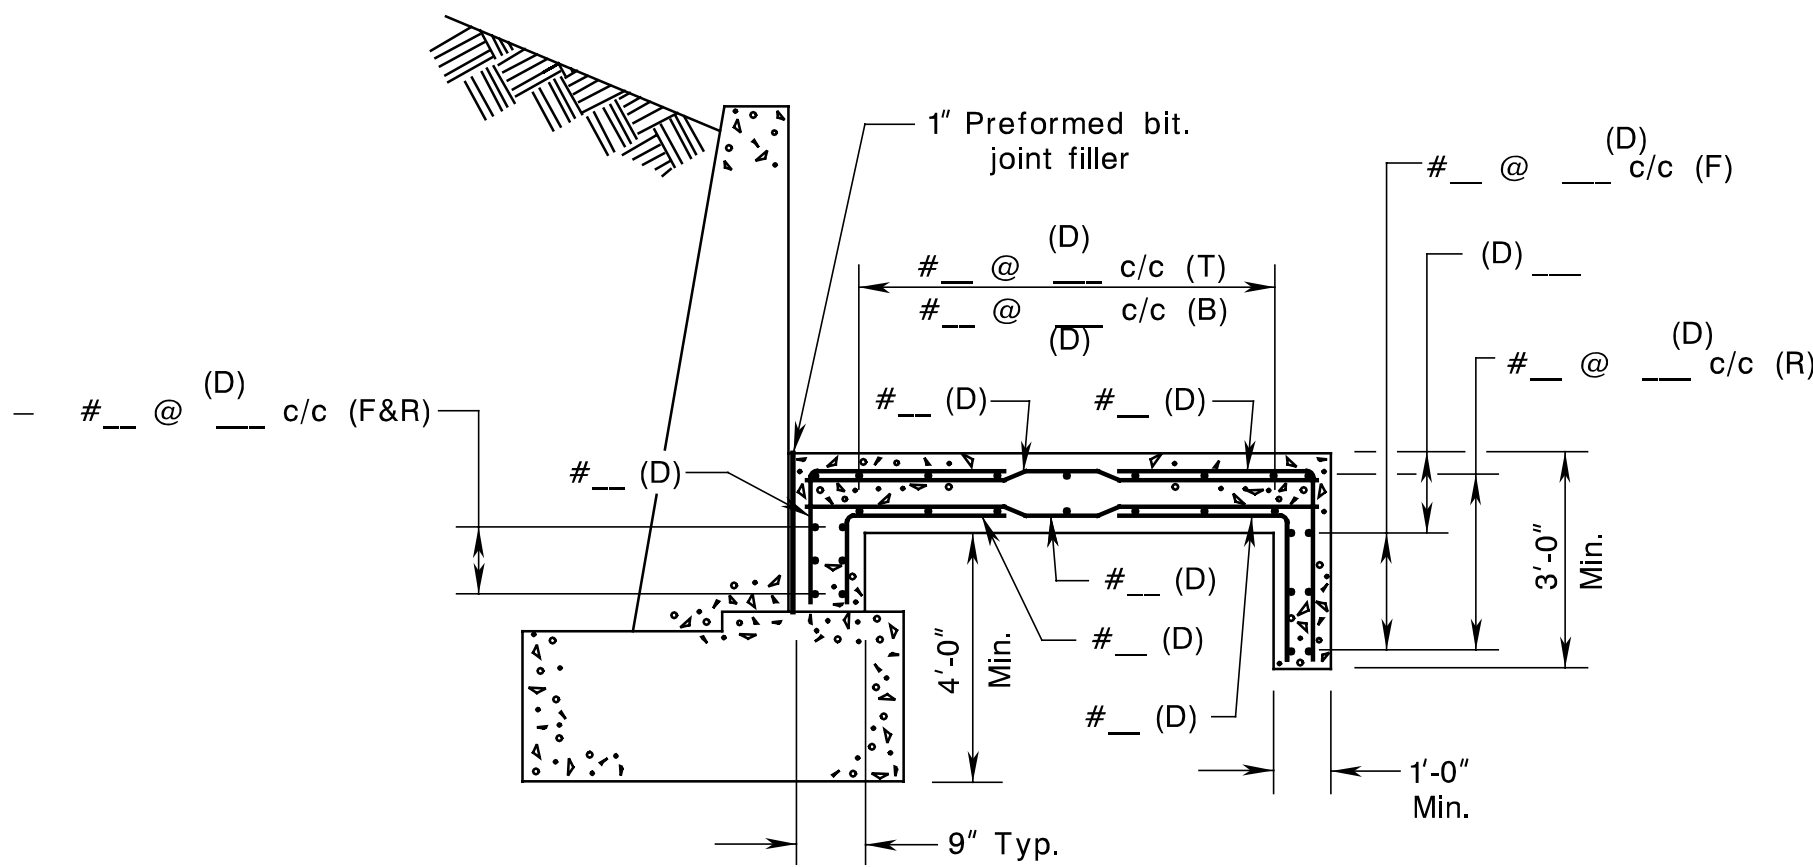

SECTION A-A

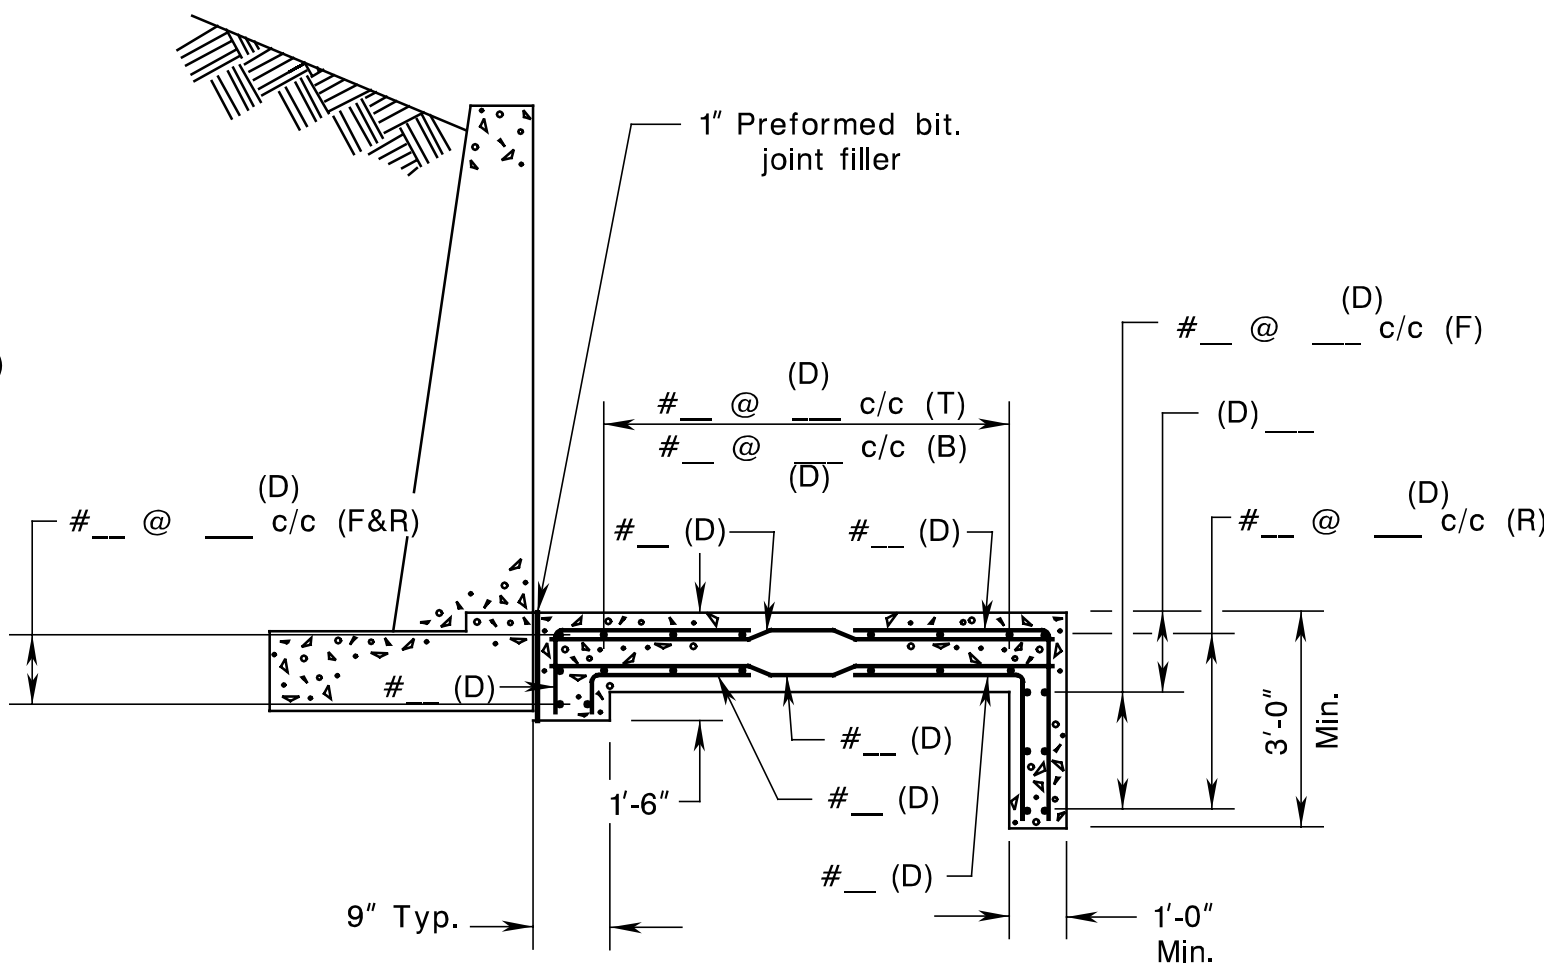

SECTION B-B

CONCRETE APRON DETAILS

GUIDERAIL ATTACHMENT DETAILS

NOTES:

1. A minimum 3'-0" deep cut off wall (curtain wall) is required when culvert does not have a concrete apron.
2. Designer shall review the roadway plans to determine that excavation payment limits for road and bridge work are compatible.

NOTE TO THE DESIGNER:

The designer shall complete all the title block information and items designated with (D) prior to including any PLATES into the contract plans.

STANDARD DRAWING PLATE 2.11-4	
NEW JERSEY DEPARTMENT OF TRANSPORTATION BUREAU OF STRUCTURAL ENGINEERING	
SINGLE CELL PRECAST R. C. BOX CULVERT CAST-IN-PLACE CONCRETE APRON, EXCAVATION & GUIDERAIL DETAILS ROUTE _____ SECTION _____	
MUNICIPALITY _____	COUNTY _____
SCALE: _____	
SHEET NO. _____ OF _____	