


STATE	FEDERAL PROJECT NO.	SHEET	TOTAL SHEETS
N. J.			
STRUCTURE NO.			
STRUCTURE NAME			

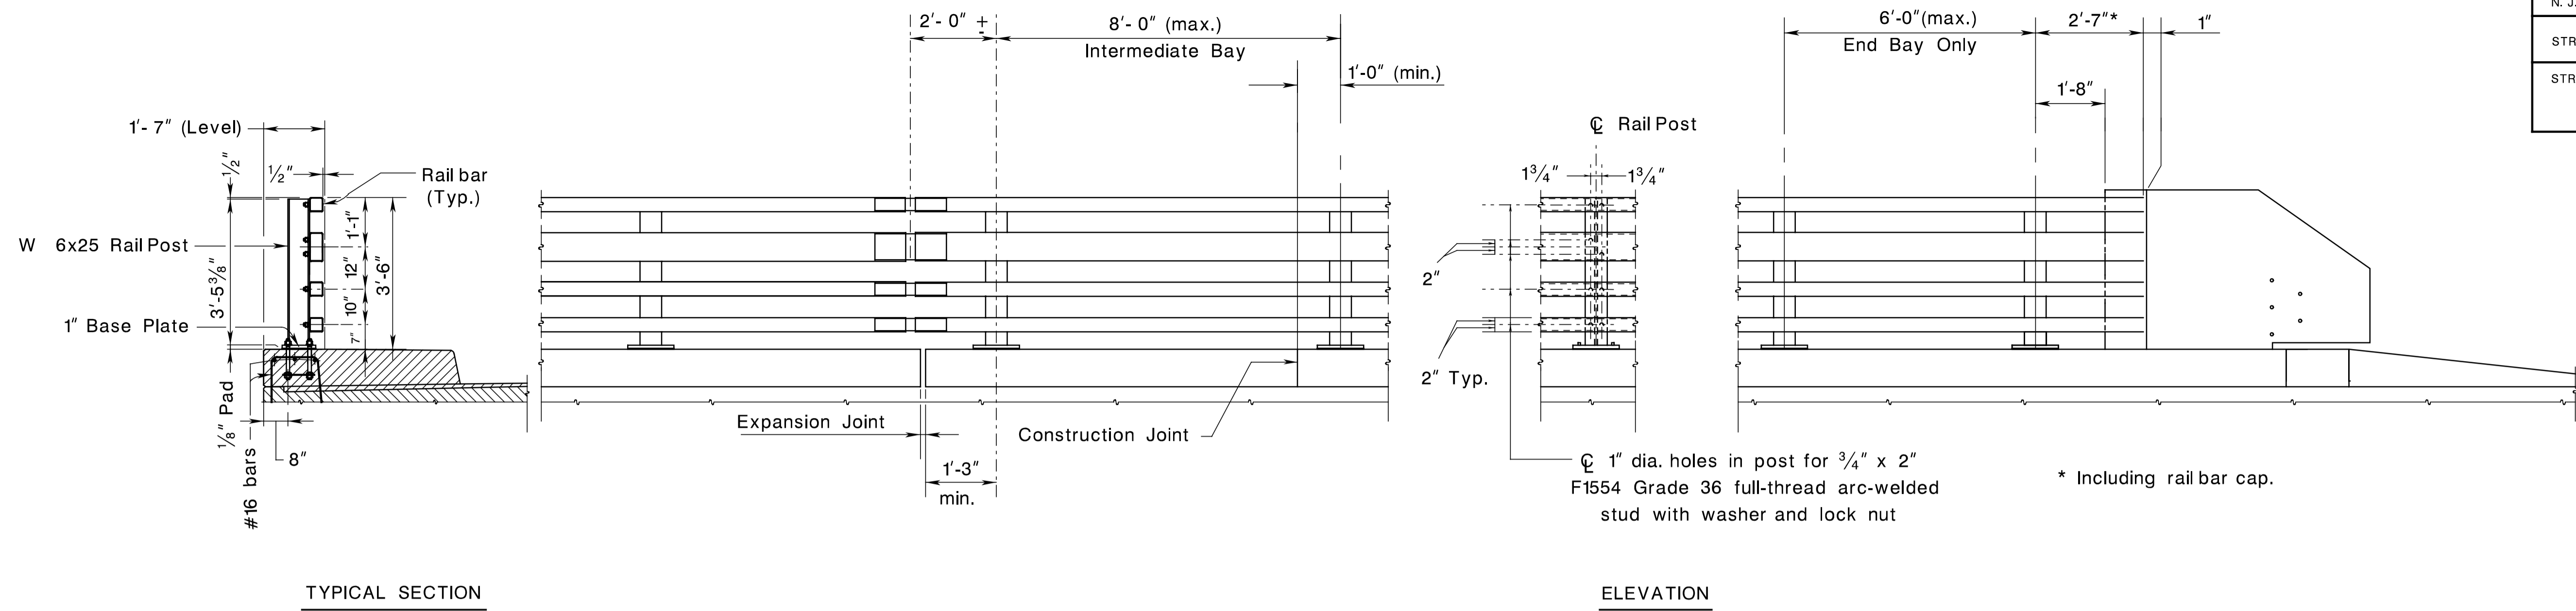


TYPICAL SECTION

ELEVATION

Rail Bars
 TS 8 x 4 x 5/16" (1)
 TS 4 x 4 x 1/4" (3)

4 - Bar Traffic/ Pedestrian Railing
STEEL BRIDGE RAILING

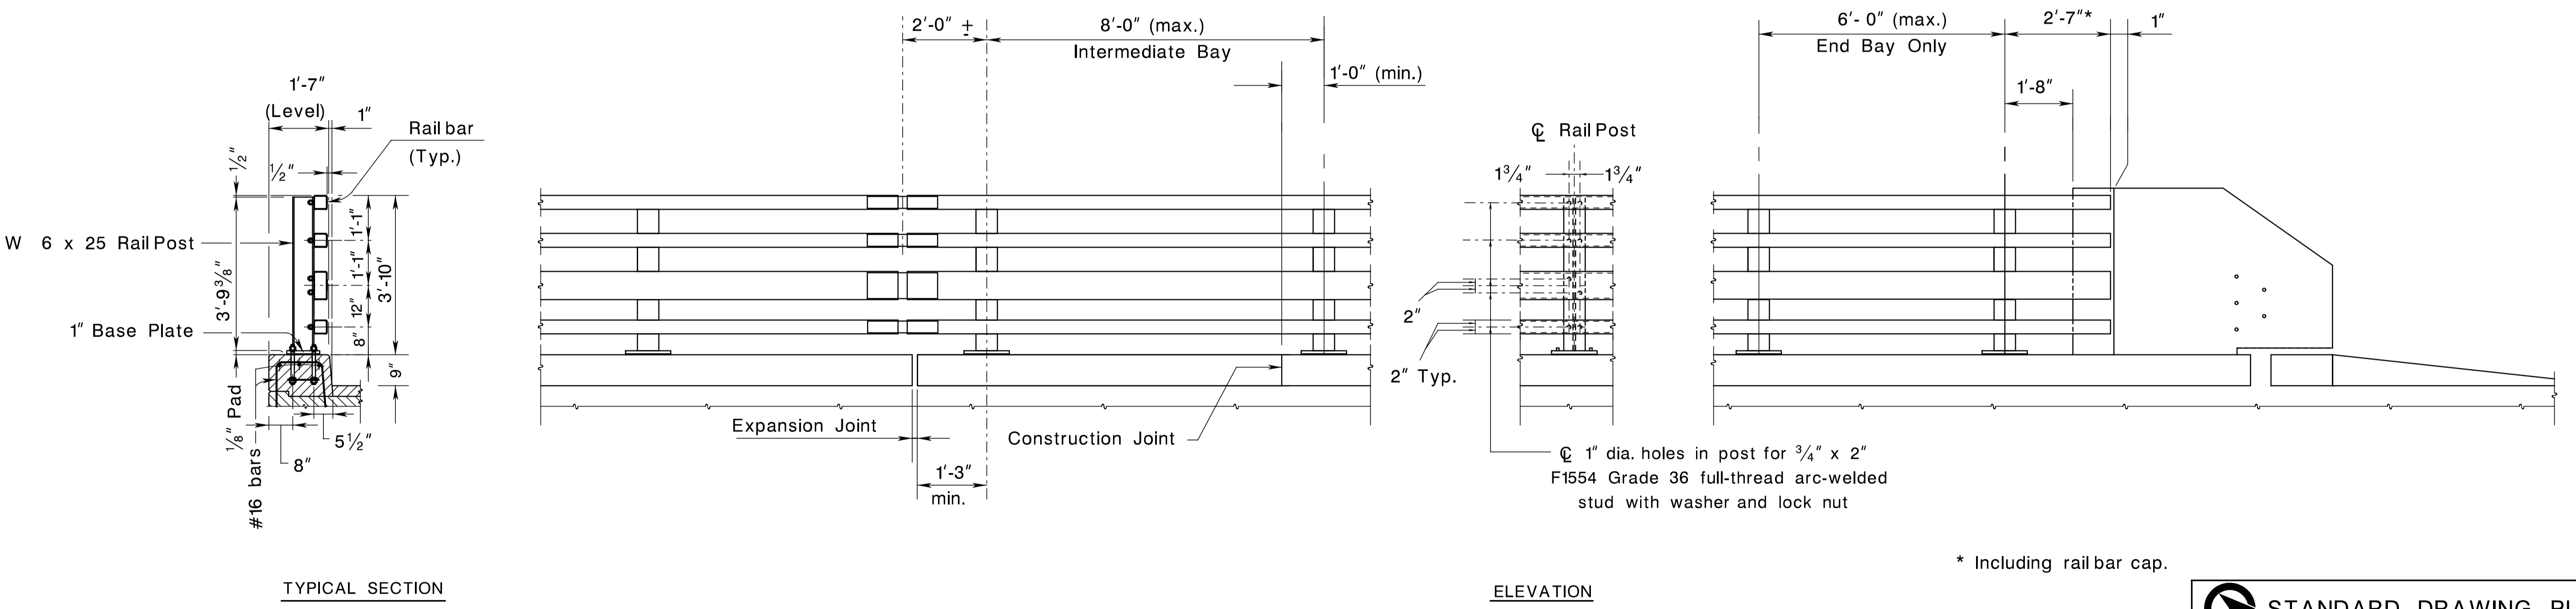

TYPICAL SECTION

ELEVATION

4 - Bar Traffic/ Bicycle Railing
STEEL BRIDGE RAILING

CONTROL SECTION	JOB NO.
DES. BY	CHK. BY
DWN. BY	CHK. BY
EST. BY	CHK. BY
SPECS. BY	
IN CHARGE OF	

BDC04MB-01

STANDARD DRAWING PLATE 2.2-1

NEW JERSEY DEPARTMENT OF TRANSPORTATION
 BUREAU OF STRUCTURAL ENGINEERING

4 - BAR OPEN STEEL BRIDGE RAILING
 TYPICAL SECTION AND ELEVATION

ROUTE: _____ SECTION _____

MUNICIPALITY _____ COUNTY _____

SCALE : NONE

BRIDGE SHEET NO. _____ OF _____

pen table = E:\System\Plot\PLA\Non-Roadway\bridge.tbl
 scale = 0.084657:1.000000
 date = 18-FEB-2005 15:04
 ID = 16412300