


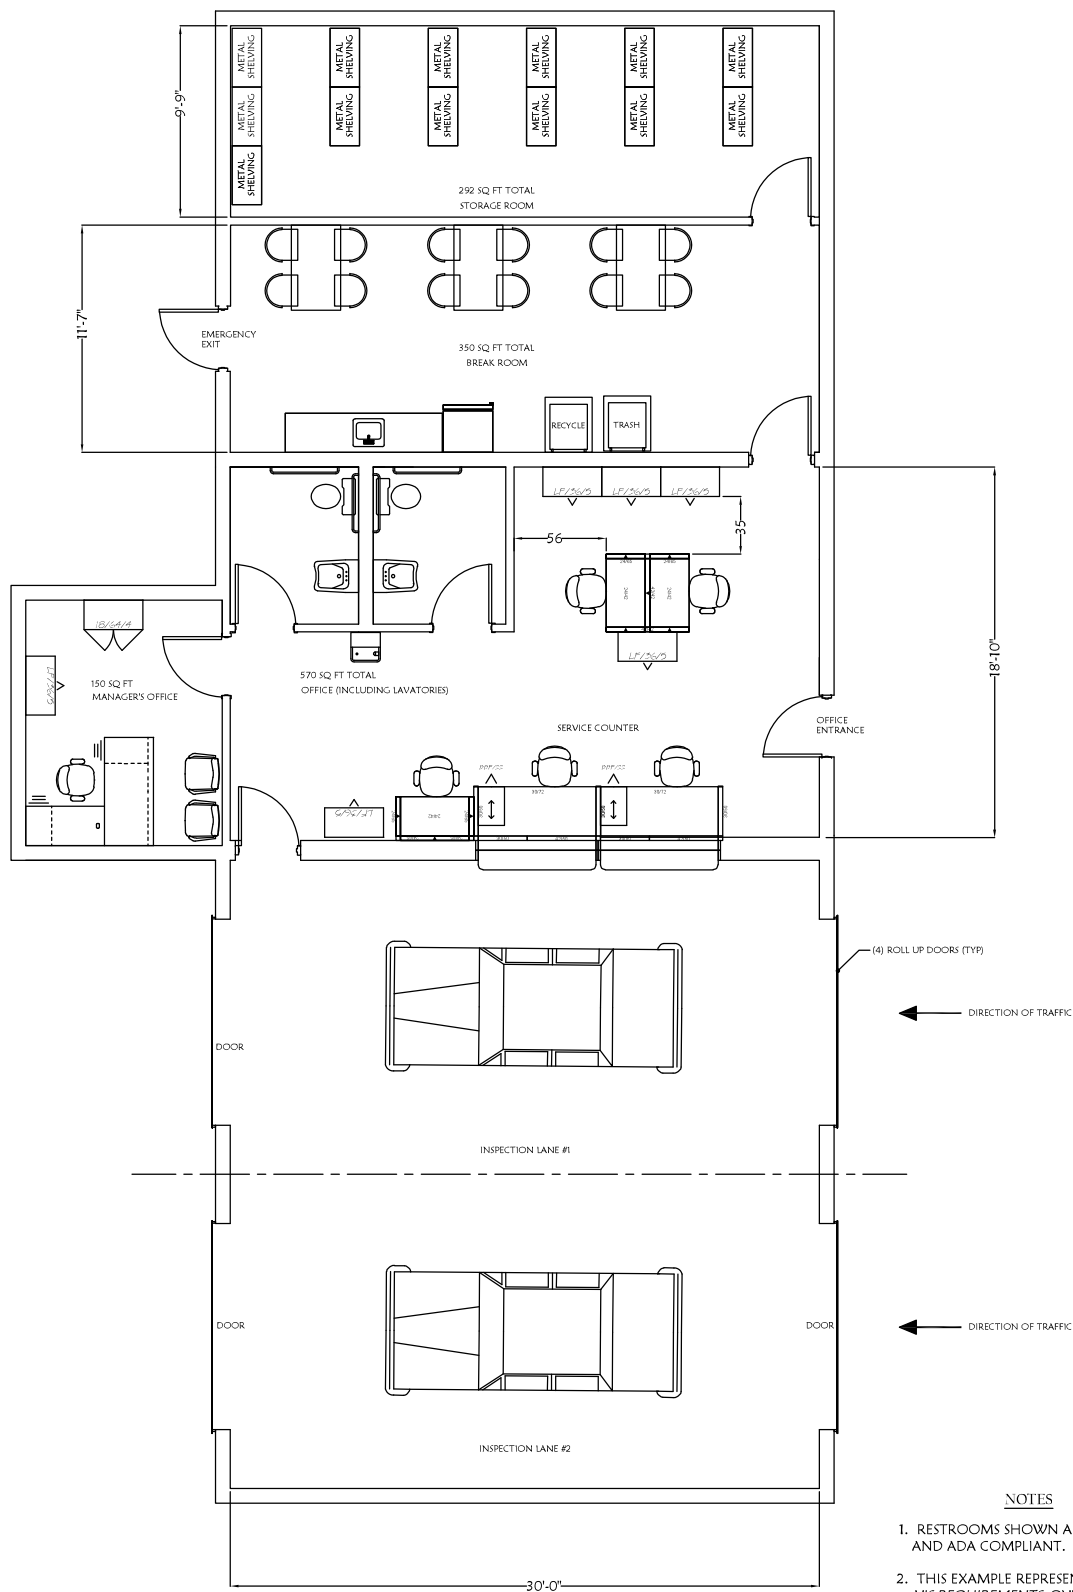

TYPICAL VEHICLE INSPECTION STATION

NOTES

1. RESTROOMS SHOWN ARE MVC STANDARD AND ADA COMPLIANT.
2. THIS EXAMPLE REPRESENTS THE MINIMUM VIS REQUIREMENTS. OVERALL SIZE, NUMBER OF LANES, AND SQUARE FOOTAGE TO BE BASED OFF AVAILABLE FACILITIES.